




A

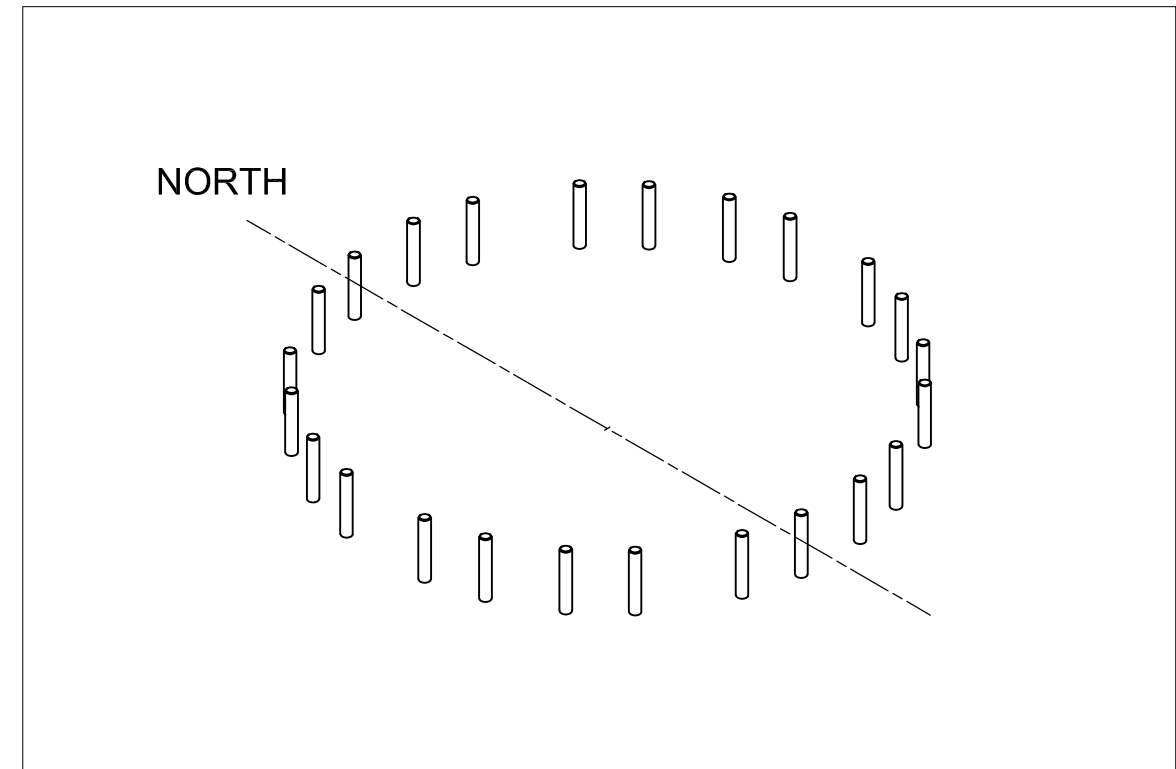

A

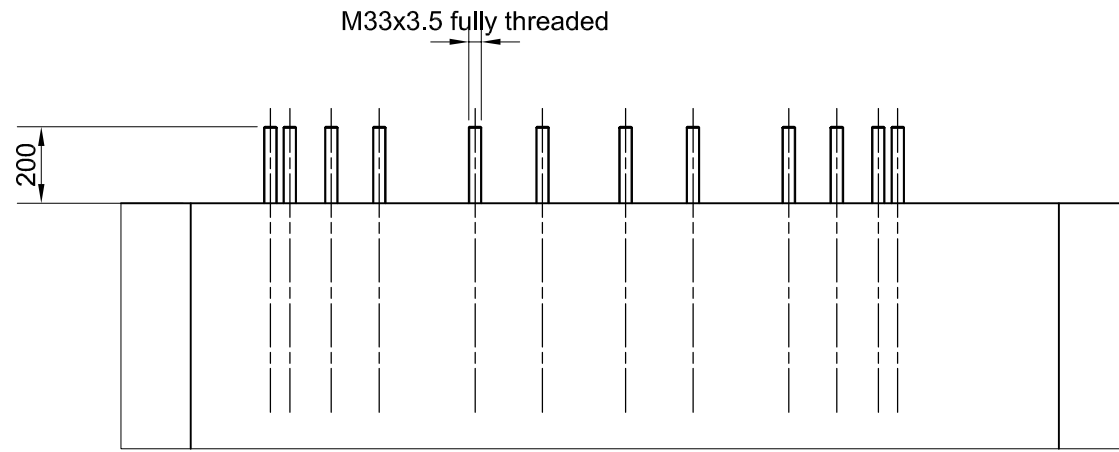


B

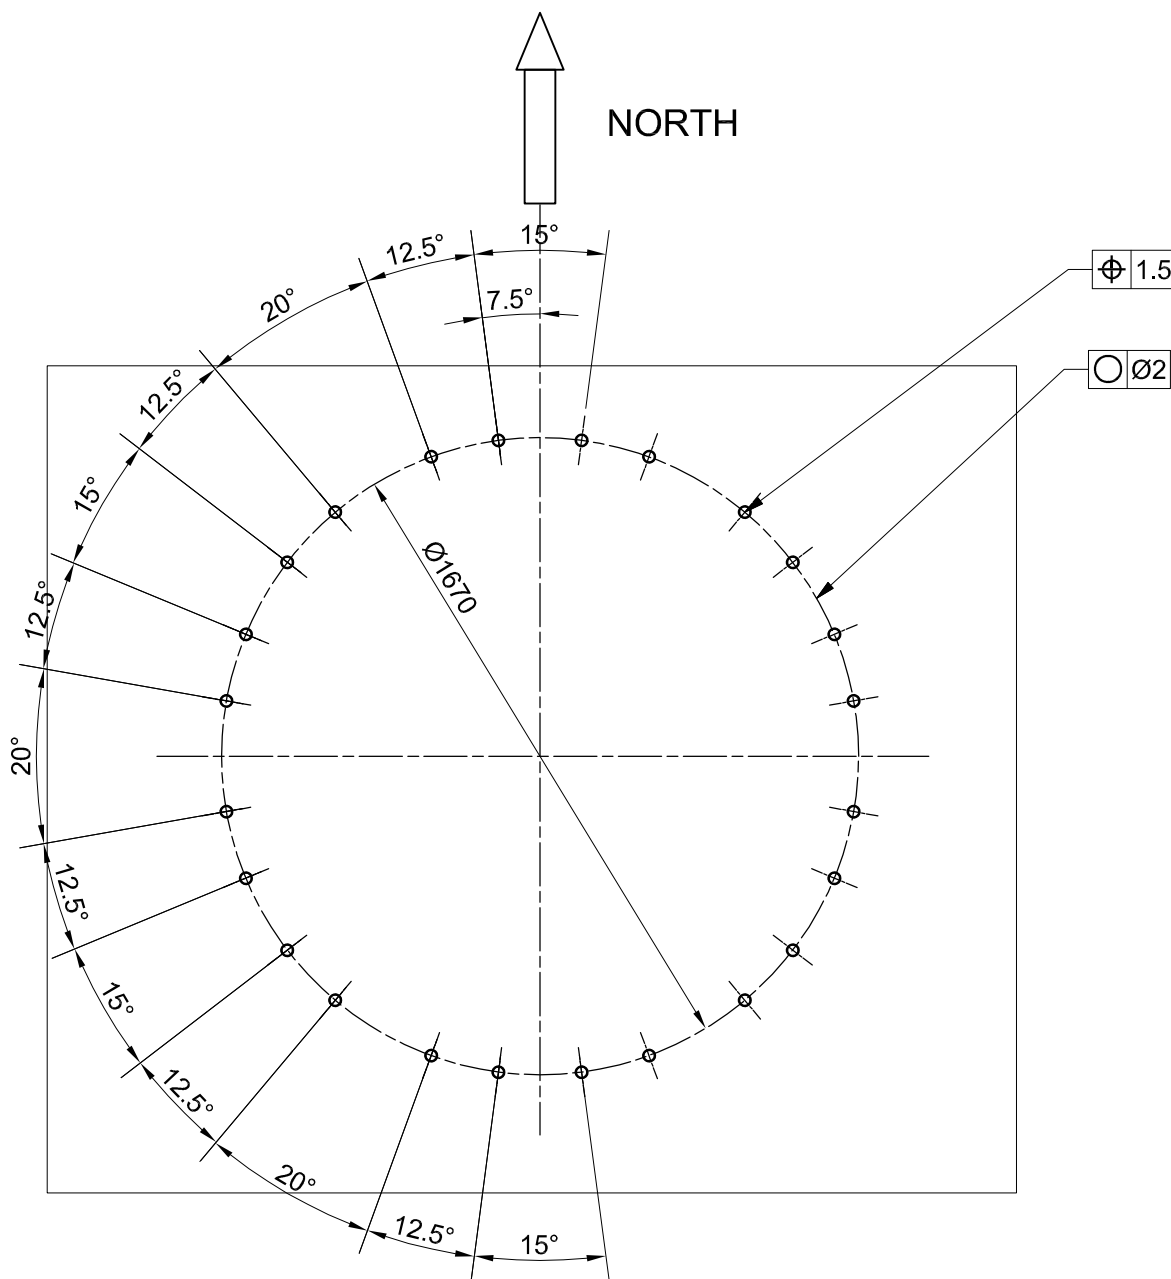B



C

D

 EIE GROUP via Torino 151A - Mestre Venezia - 30172 - ITALY tel. +39 041 5317906 - www.eie.it		 ASTRI ASTRI mini-array - CTA Small Size Telescope prototypes			
Material:	Surface:	Tolerances according to: ISO 2768/1-m ISO 2768/2-k	Roughness:	Commissa/Job no.:	 VIEWS AND SECTIONS ARE TO BE WORKED WITH REFERENCE TO EUROPEAN DWG SYSTEM
				G0113	
Status:	Mass: 88584,79 kg	Date:	Scale: 1:2	Naming: FOUNDATION ICD WITH TELESCOPE STRUCTURE	
	Designed	03/05/2021	ACA	Drawing N. 3150-000-05-00 Sheet: 1/1	
	Checked	03/05/2021	MSP		
	Approved	03/05/2021	GPM		
A First issue ACA 03.05.21 Rev Modification Name Date		Drawing size: A3		Drawing N. 3150-000-05-00 Sheet: 1/1	
ALL RIGHTS BELONG TO EIE GROUP Srl NO COPIES, REPRODUCTION OR DISSEMINATION ARE PERMITTED.				Filename: Ground.iam	