

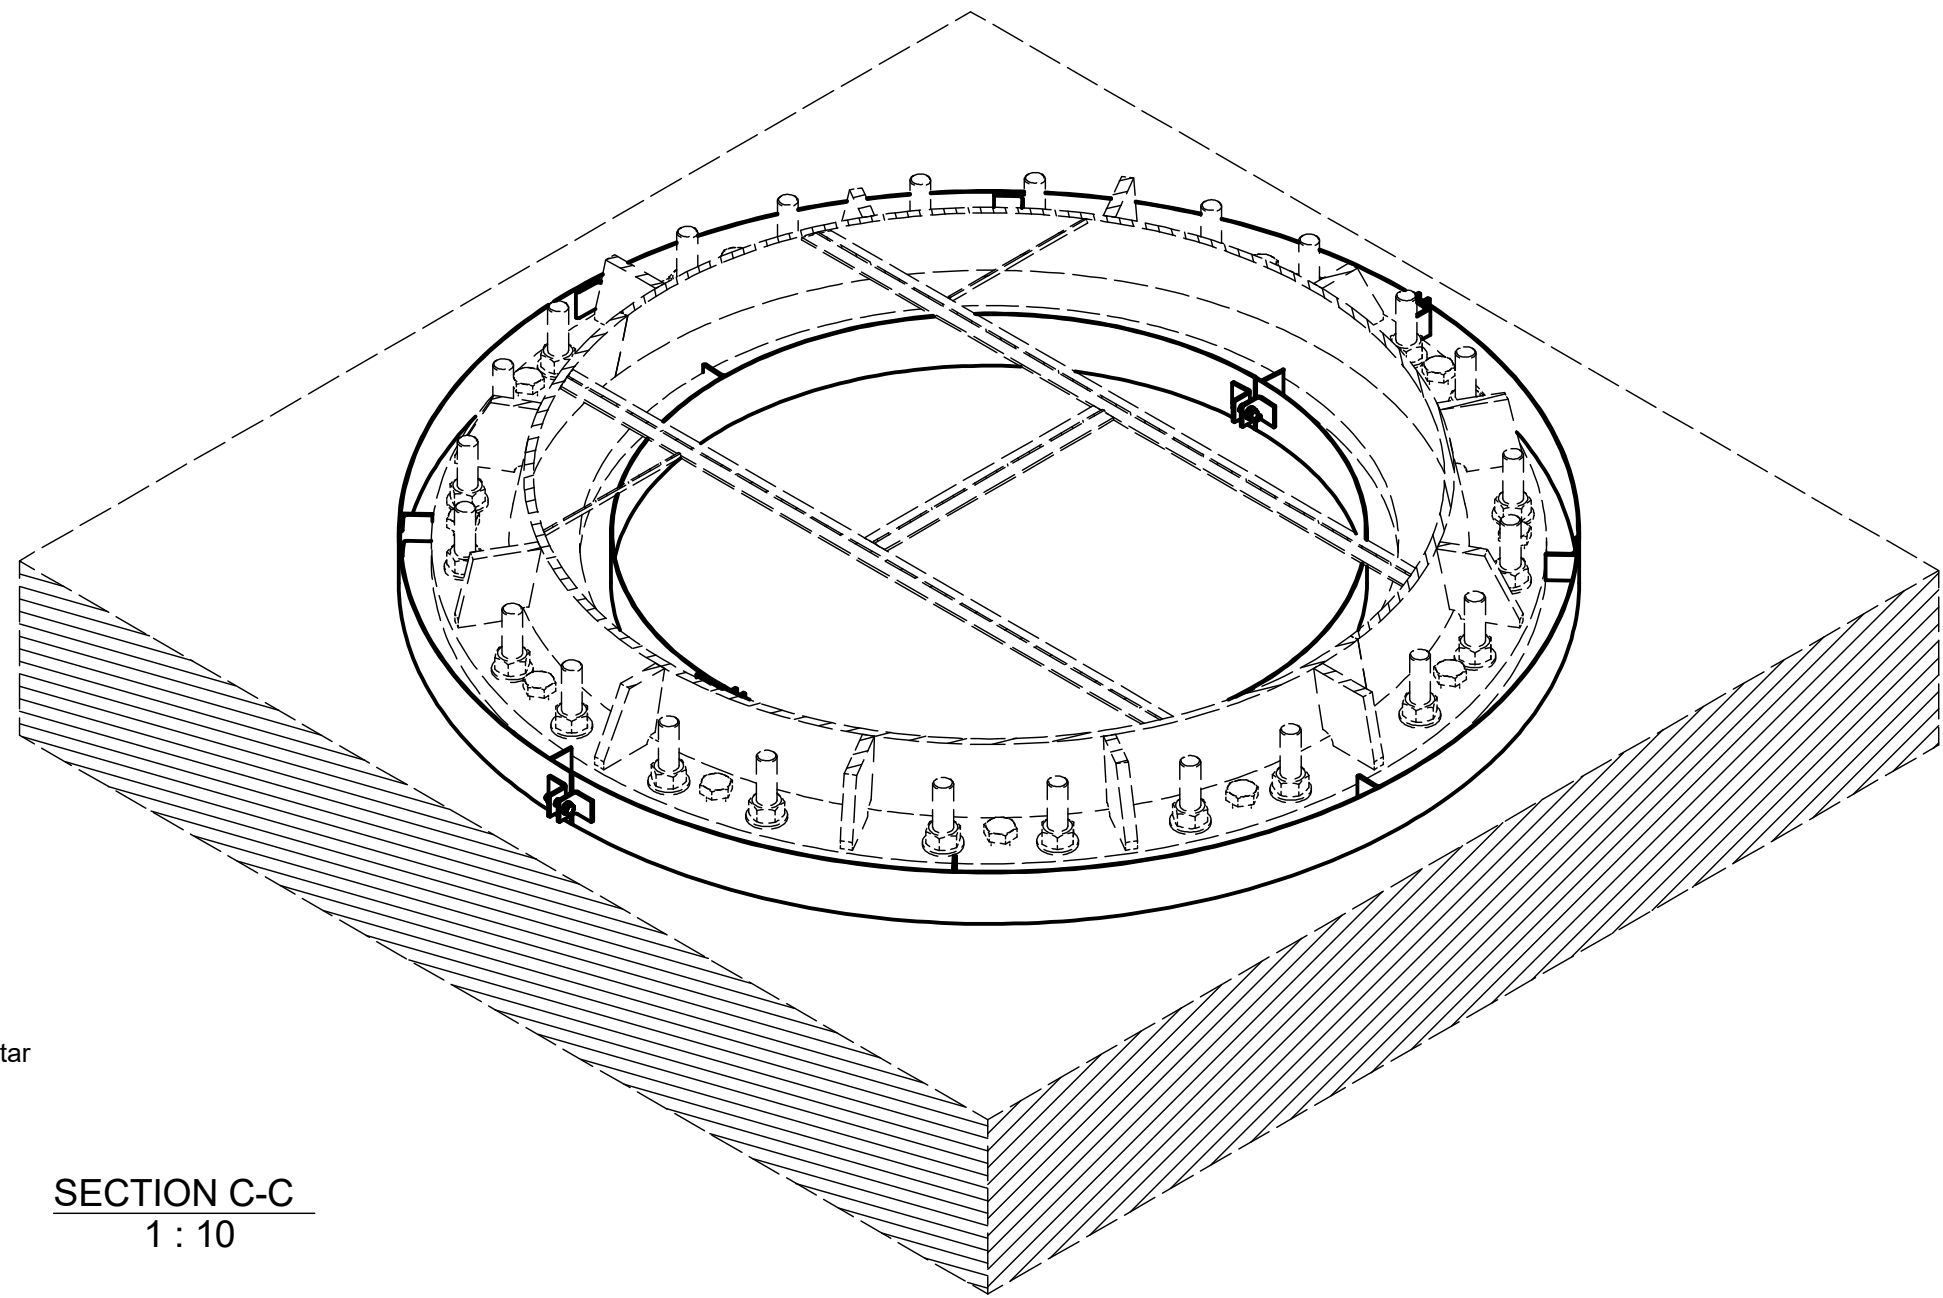
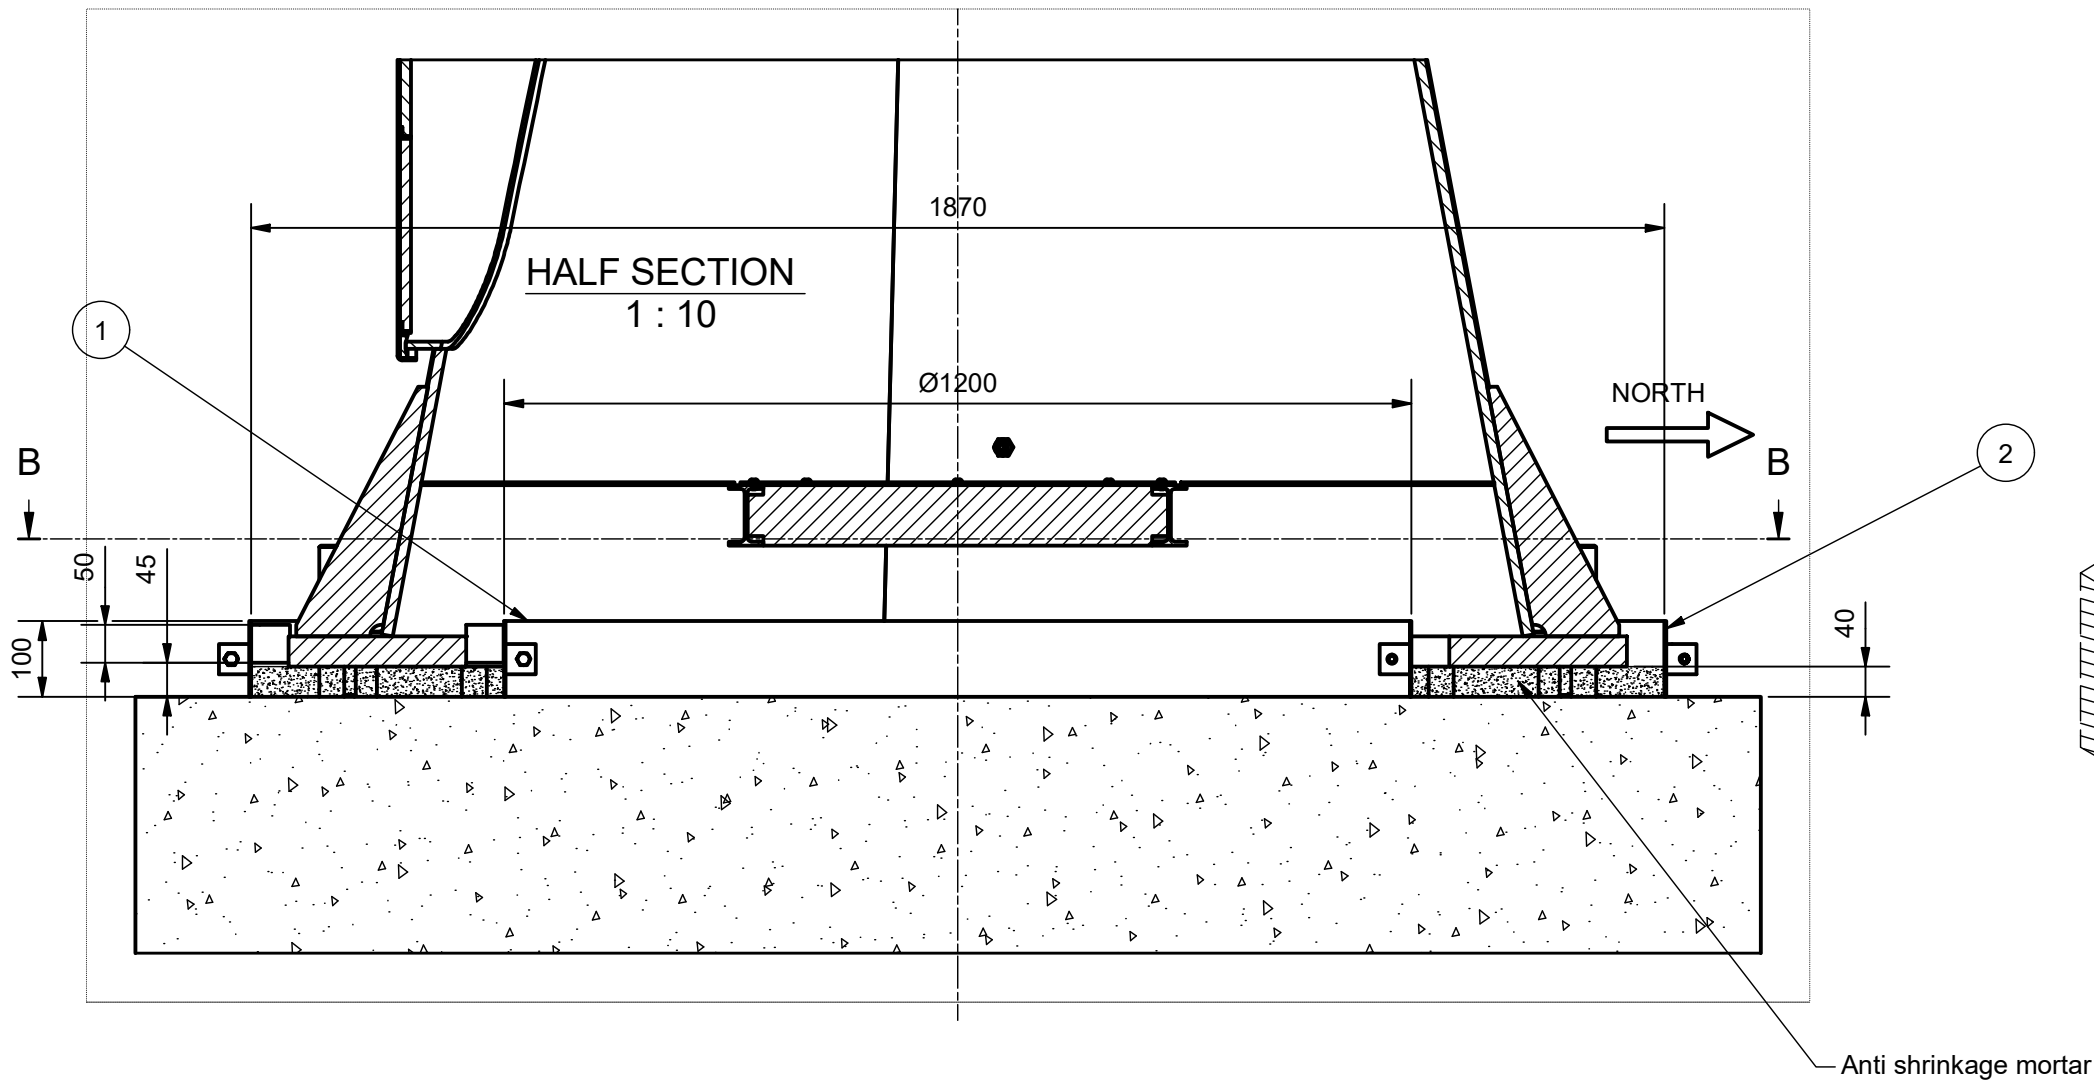


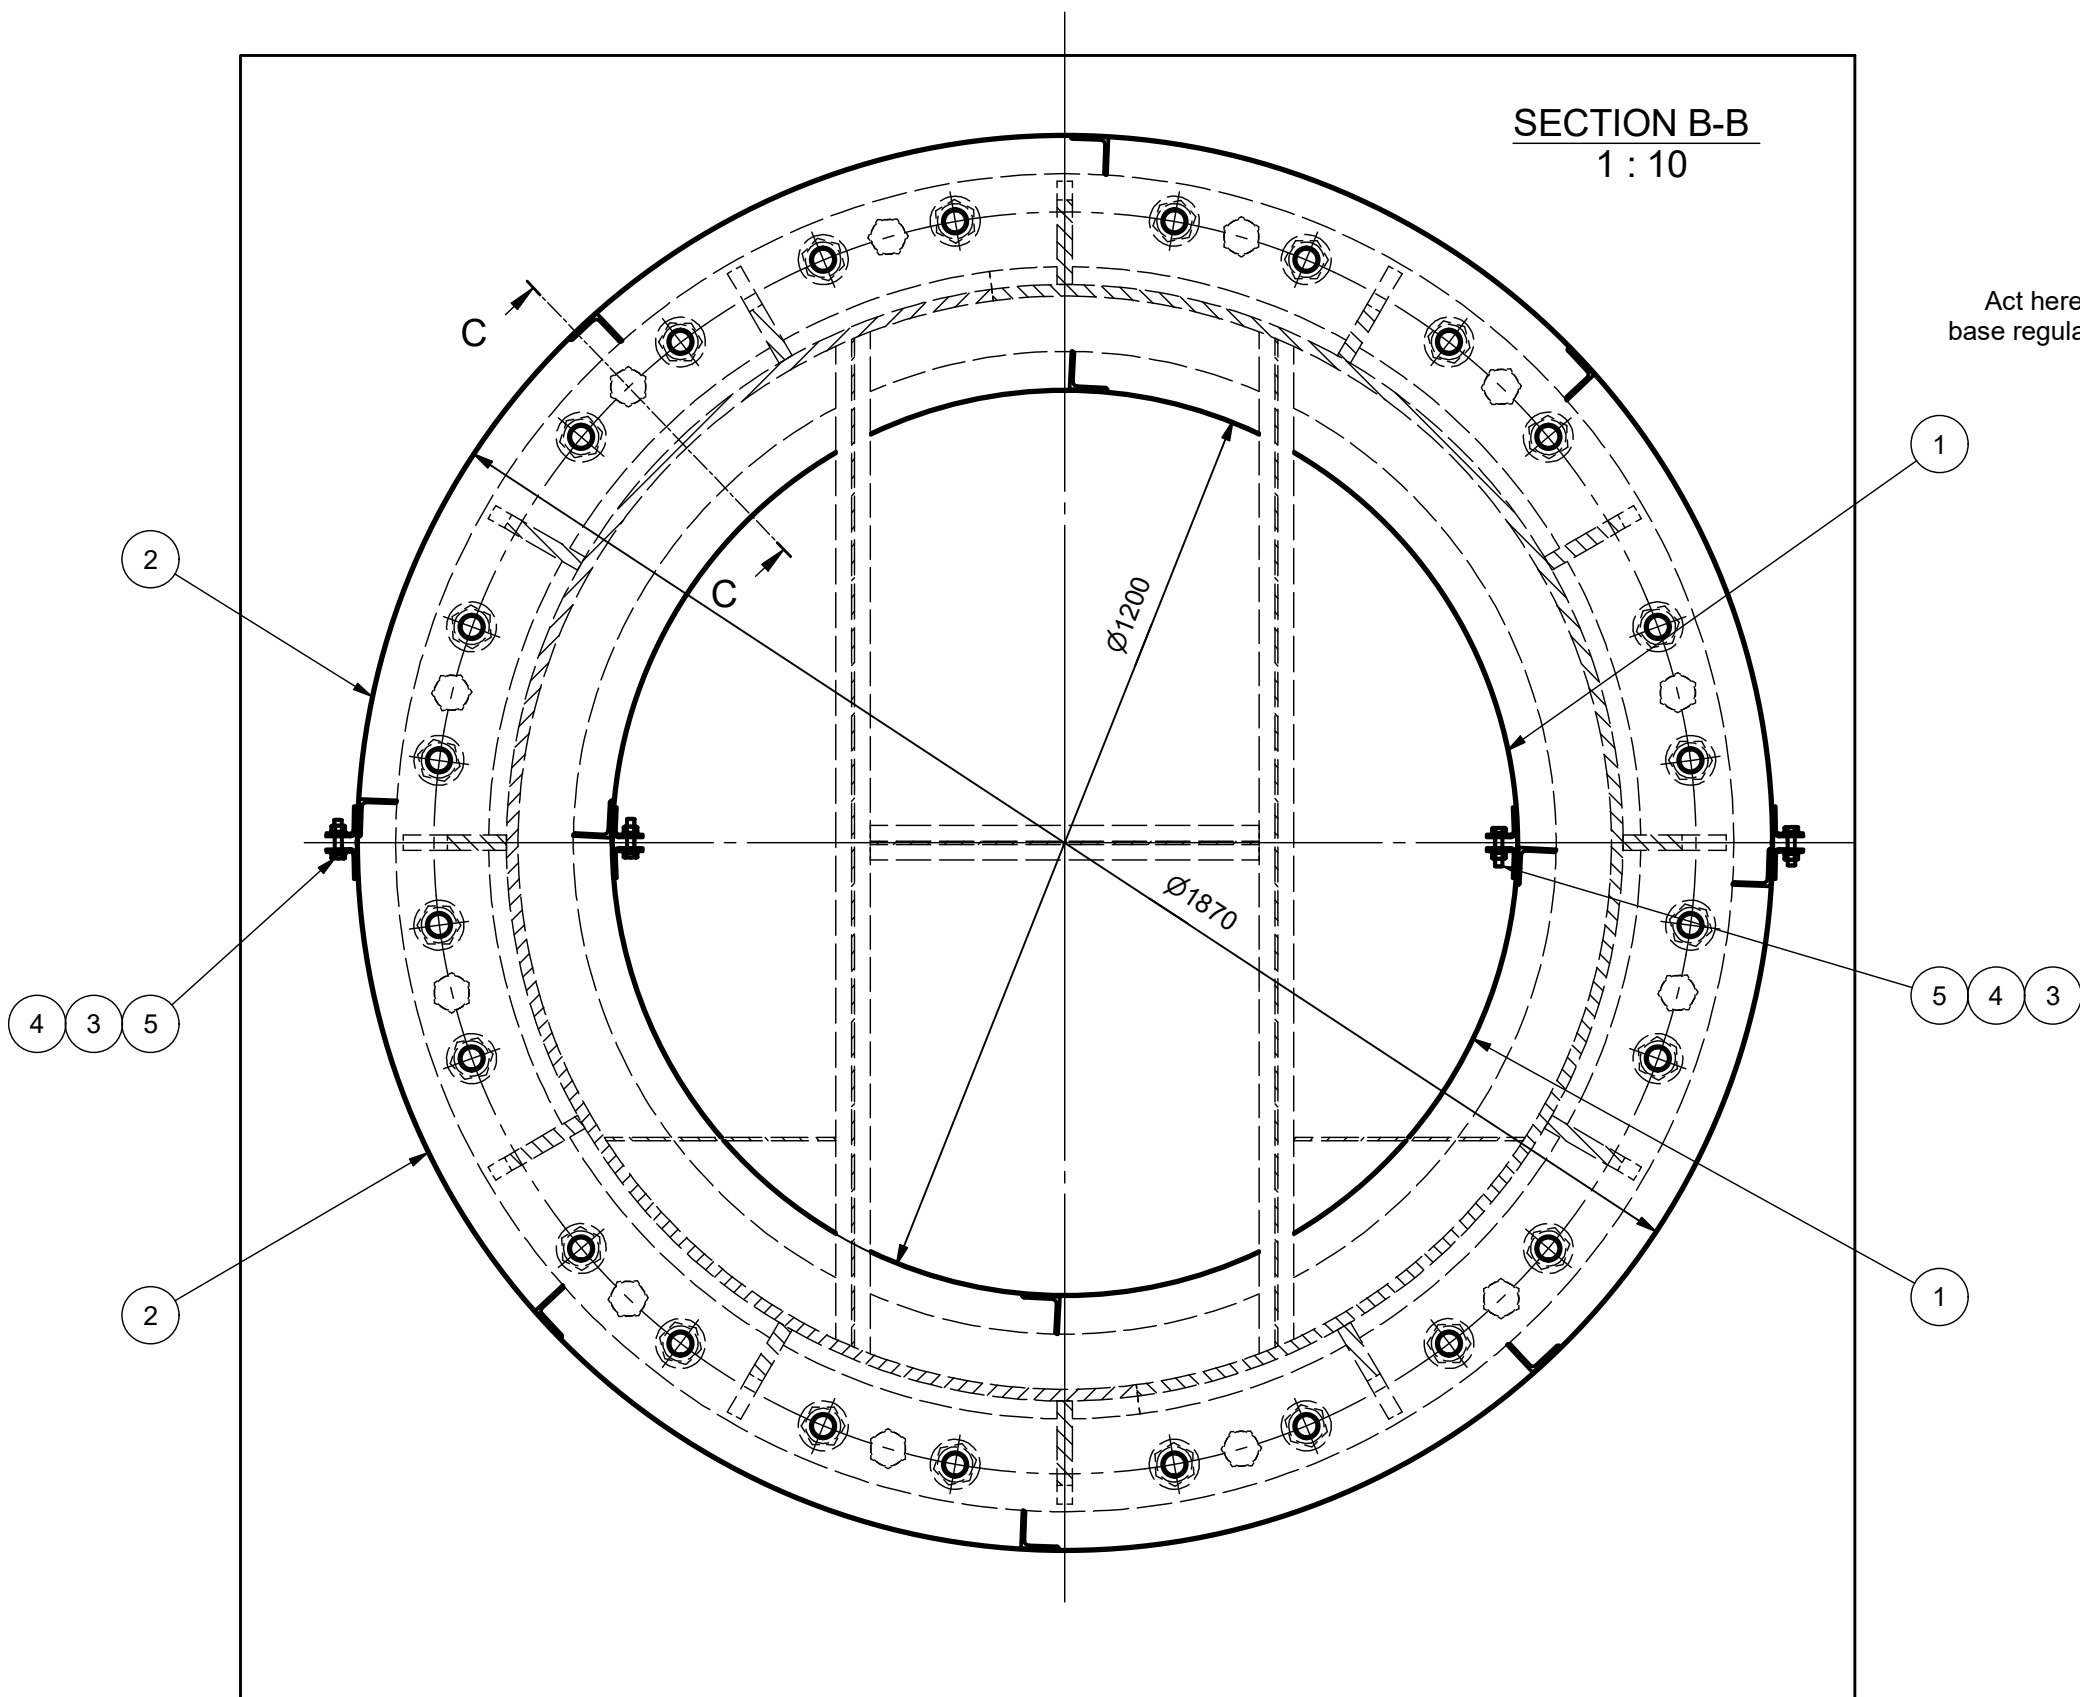

SECTION C-C
1:10

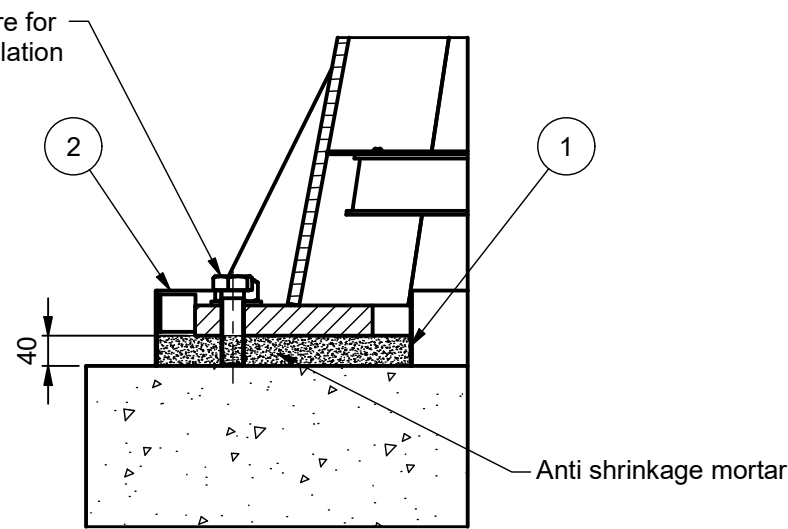

5	ISO 4017 - M10 x 45	Hexagon head screws	4	Cl. 8.8 Galvanized	0,038 kg
4	ISO 4032 - M10	Hexagon nuts	4	Cl. 8 Galvanized	0,010 kg
3	ISO 7089 - 10	Plain washers	8	200HV Galvanized	0,004 kg
2	3150-100-02-00	HALF OUTER FORMWORK	2	Construction steel S275 EN10027	5,397 kg
1	3150-100-01-00	HALF INNER FORMWORK	2	Construction steel S275 EN10027	3,429 kg
Item	Code	Description	Q.ty	Material	Mass

		EIE GROUP via Torino 151A - Mestre Venezia - 30172 - ITALY tel. +39 041 5317906 - www.eie.it			
Material:	Surface:	Tolerances according to: ISO 2768/1-m ISO 2768/2-k	Roughness:	Commissa/Job no.:	
Status:		Mass: 90154,18 kg	Scale: 1:2	Naming: FOUNDATION ANTI SHRINKAGE MORTAR ASSEMBLY	
		Designed 03/05/2021	Name: ACA	Drawing N. 3150-100-00-00	
		Checked 03/05/2021	MSP		
		Approved 03/05/2021	GPM	Sheet: 1/1	
A	First issue	ACA	03.05.21	Drawing size: A2	
Rev	Modification	Name	Date		
ALL RIGHTS BELONG TO EIE GROUP Srl NO COPIES, REPRODUCTION OR DISSEMINATION ARE PERMITTED.				Filename:	Anti shrinkage mortar assembly.iam