


ISOMETRIC VIEW

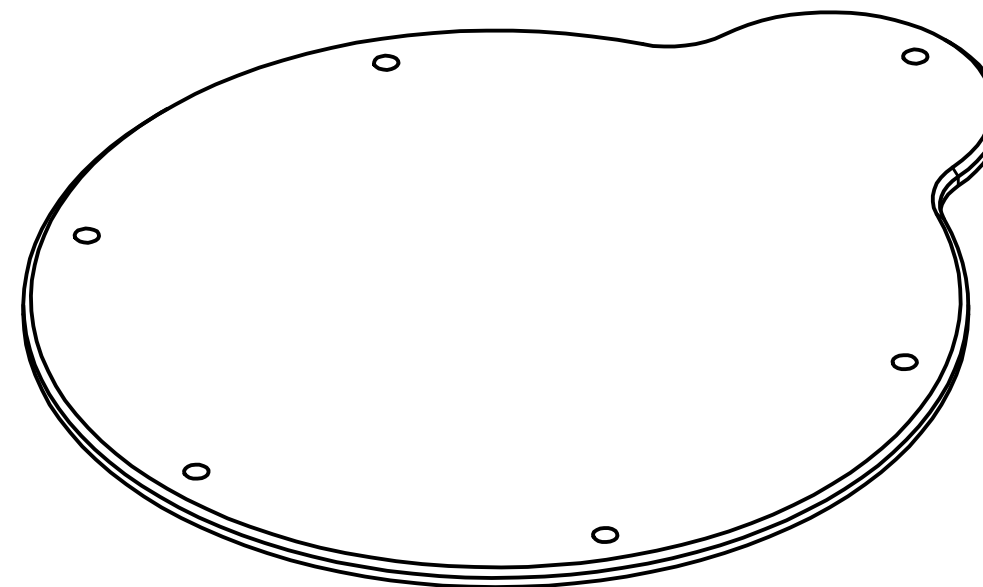

NOTE:
 DEBURRING OF NOT DIMENSIONED EDGES ARE STRICTLY REQUIRED.
 THE SURFACES NOT MACHINED MUST BE COATED WITH PAINTING TYPE RAL 3016.

		EIE GROUP via Torino 151A - Mestre Venezia - 30172 - ITALY tel. +39 041 5317906 - www.eie.it						ASTRI mini-array - CTA Small Size Telescope prototypes	
Material: Construction steel S355J0 EN10027		Surface:		Tolerances according to: ISO 2768/1-m ISO 2768/2-k		Roughness:		Commissa/Job no.: G0113	
Status:		Mass: 2,04 kg		Scale: 1:2		Naming: Mount assembly AZ fork AZ fork Structure AZ fork hole cover with cave			
		Date:		Name:					
		Designed 24/12/2017		ACA					
		Checked 21/02/2018		ABU					
		Approved 21/02/2018		GPM					
		Drawing size:		A3		Drawing N.		Sheet:	
						7113-100-04-00		1 / 1	
						Filename:		AZ fork hole cover with cave.ipt	
ALL RIGHTS BELONG TO EIE GROUP Srl NO COPIES, REPRODUCTION OR DISSEMINATION ARE PERMITTED.									