

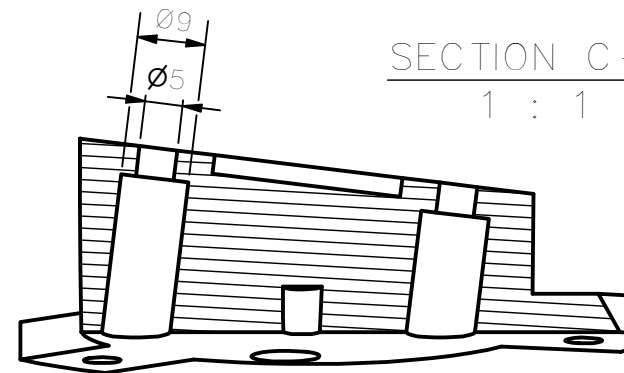
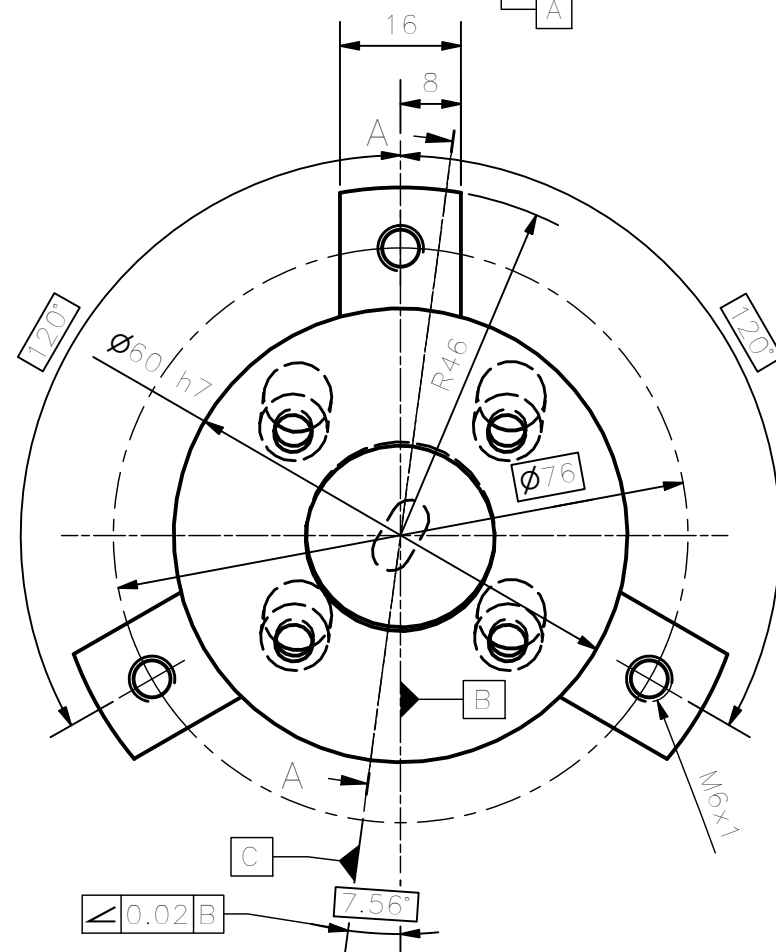
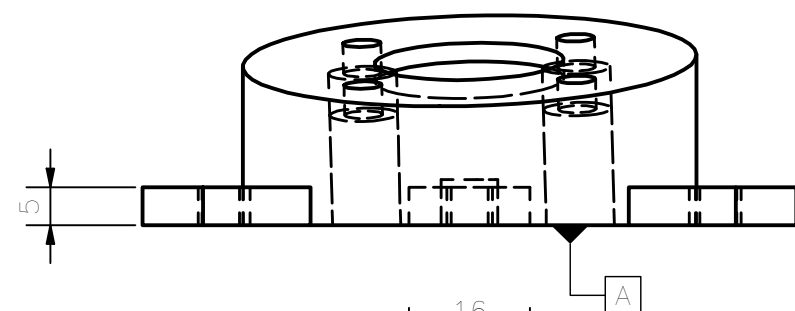


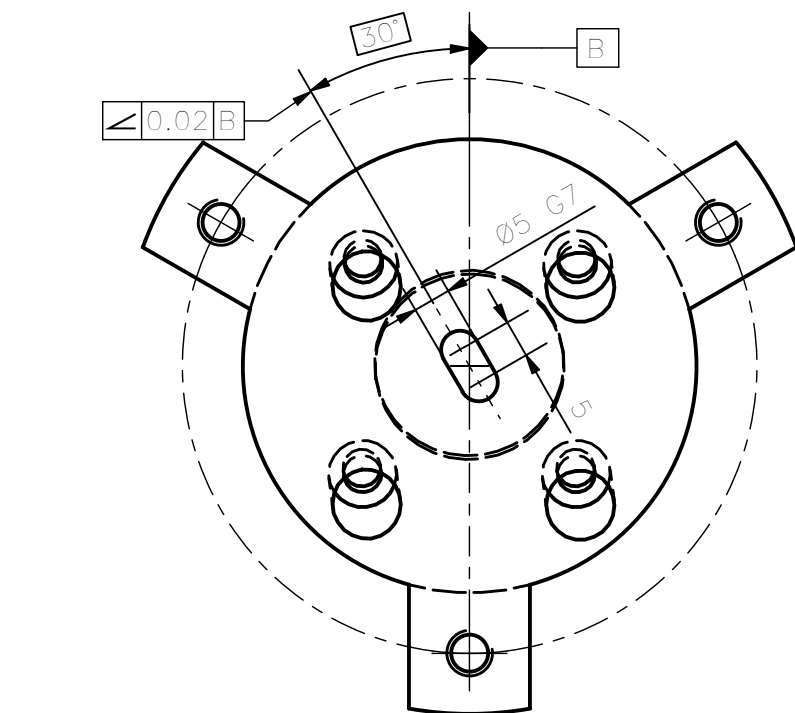


SECTION C-C
1 : 1

VIEW B

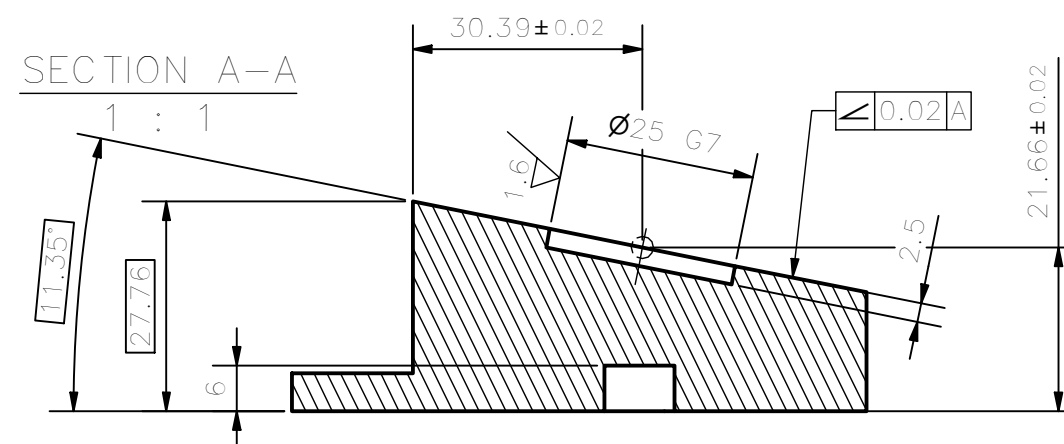


SECTION A-A
1 : 1

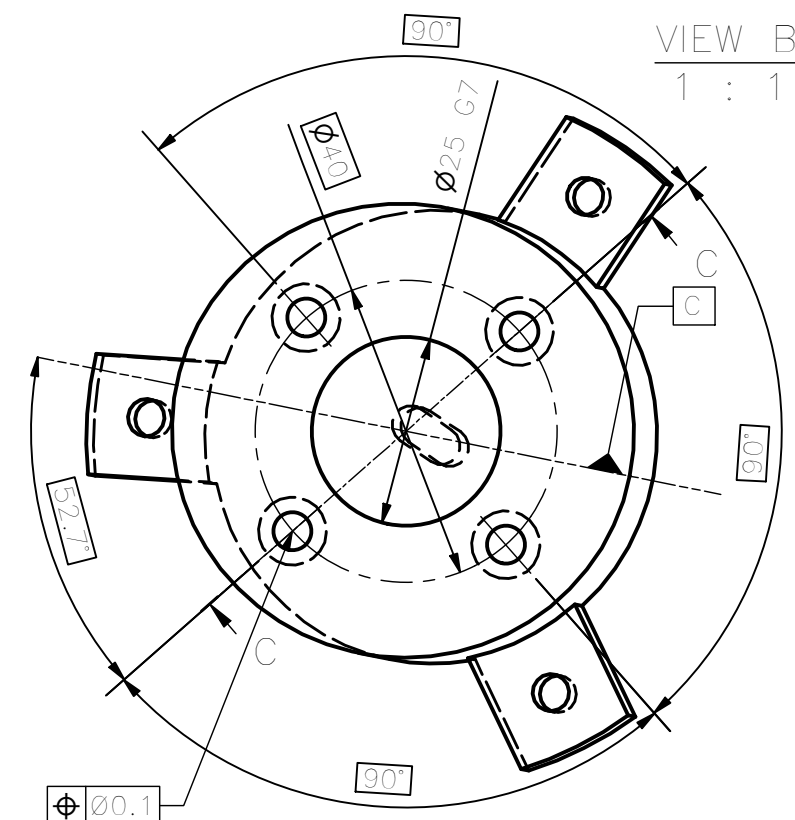

VIEW B
1 : 1

NOTES:
1) DEBURRING OF NOT DIMENSIONED
EDGES ARE STRICTLY REQUIRED.

3.2 / (1.6 /)

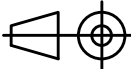 EIE GROUP		EIE GROUP via Torino 151A - Mestre Venezia - 30172 - ITALY tel. +39 041 5317906 - www.eie.it		 ASTRI		ASTRI mini-array - CTA Small Size Telescope prototypes		
Material: Stainless steel AISI 316L		Surface:	Tolerances according to: ISO 2768/1-m ISO 2768/2-k	Roughness:	Commissa/Job no.: G0113		 VIEWS AND SECTIONS ARE TO BE WORKED WITH REFERENCE TO EUROPEAN DWG SYSTEM	
Status:			Mass: 0,47 kg	Scale: 1:1	Naming: Electro Mechanics Optical Support Structure M1 Segment Support Assembly Wedge 3°ring slot			
				Date:	Name:			
			Designed	29/11/2018	ACA			
			Checked	04/01/2019	ABU			
			Approved	04/01/2019	GPM			
A First issue ACA 04.03.21			Drawing size:		A3		Drawing N. 7125-000-18-00	Sheet: 1 / 1
Rev Modification Name Date								
ALL RIGHTS BELONG TO EIE GROUP Srl NO COPIES, REPRODUCTION OR DISSEMINATION ARE PERMITTED.					Filename: Wedge 3°ring slot.ipt			